



NB: This drawing to scale when printed on US Arch D Paper!

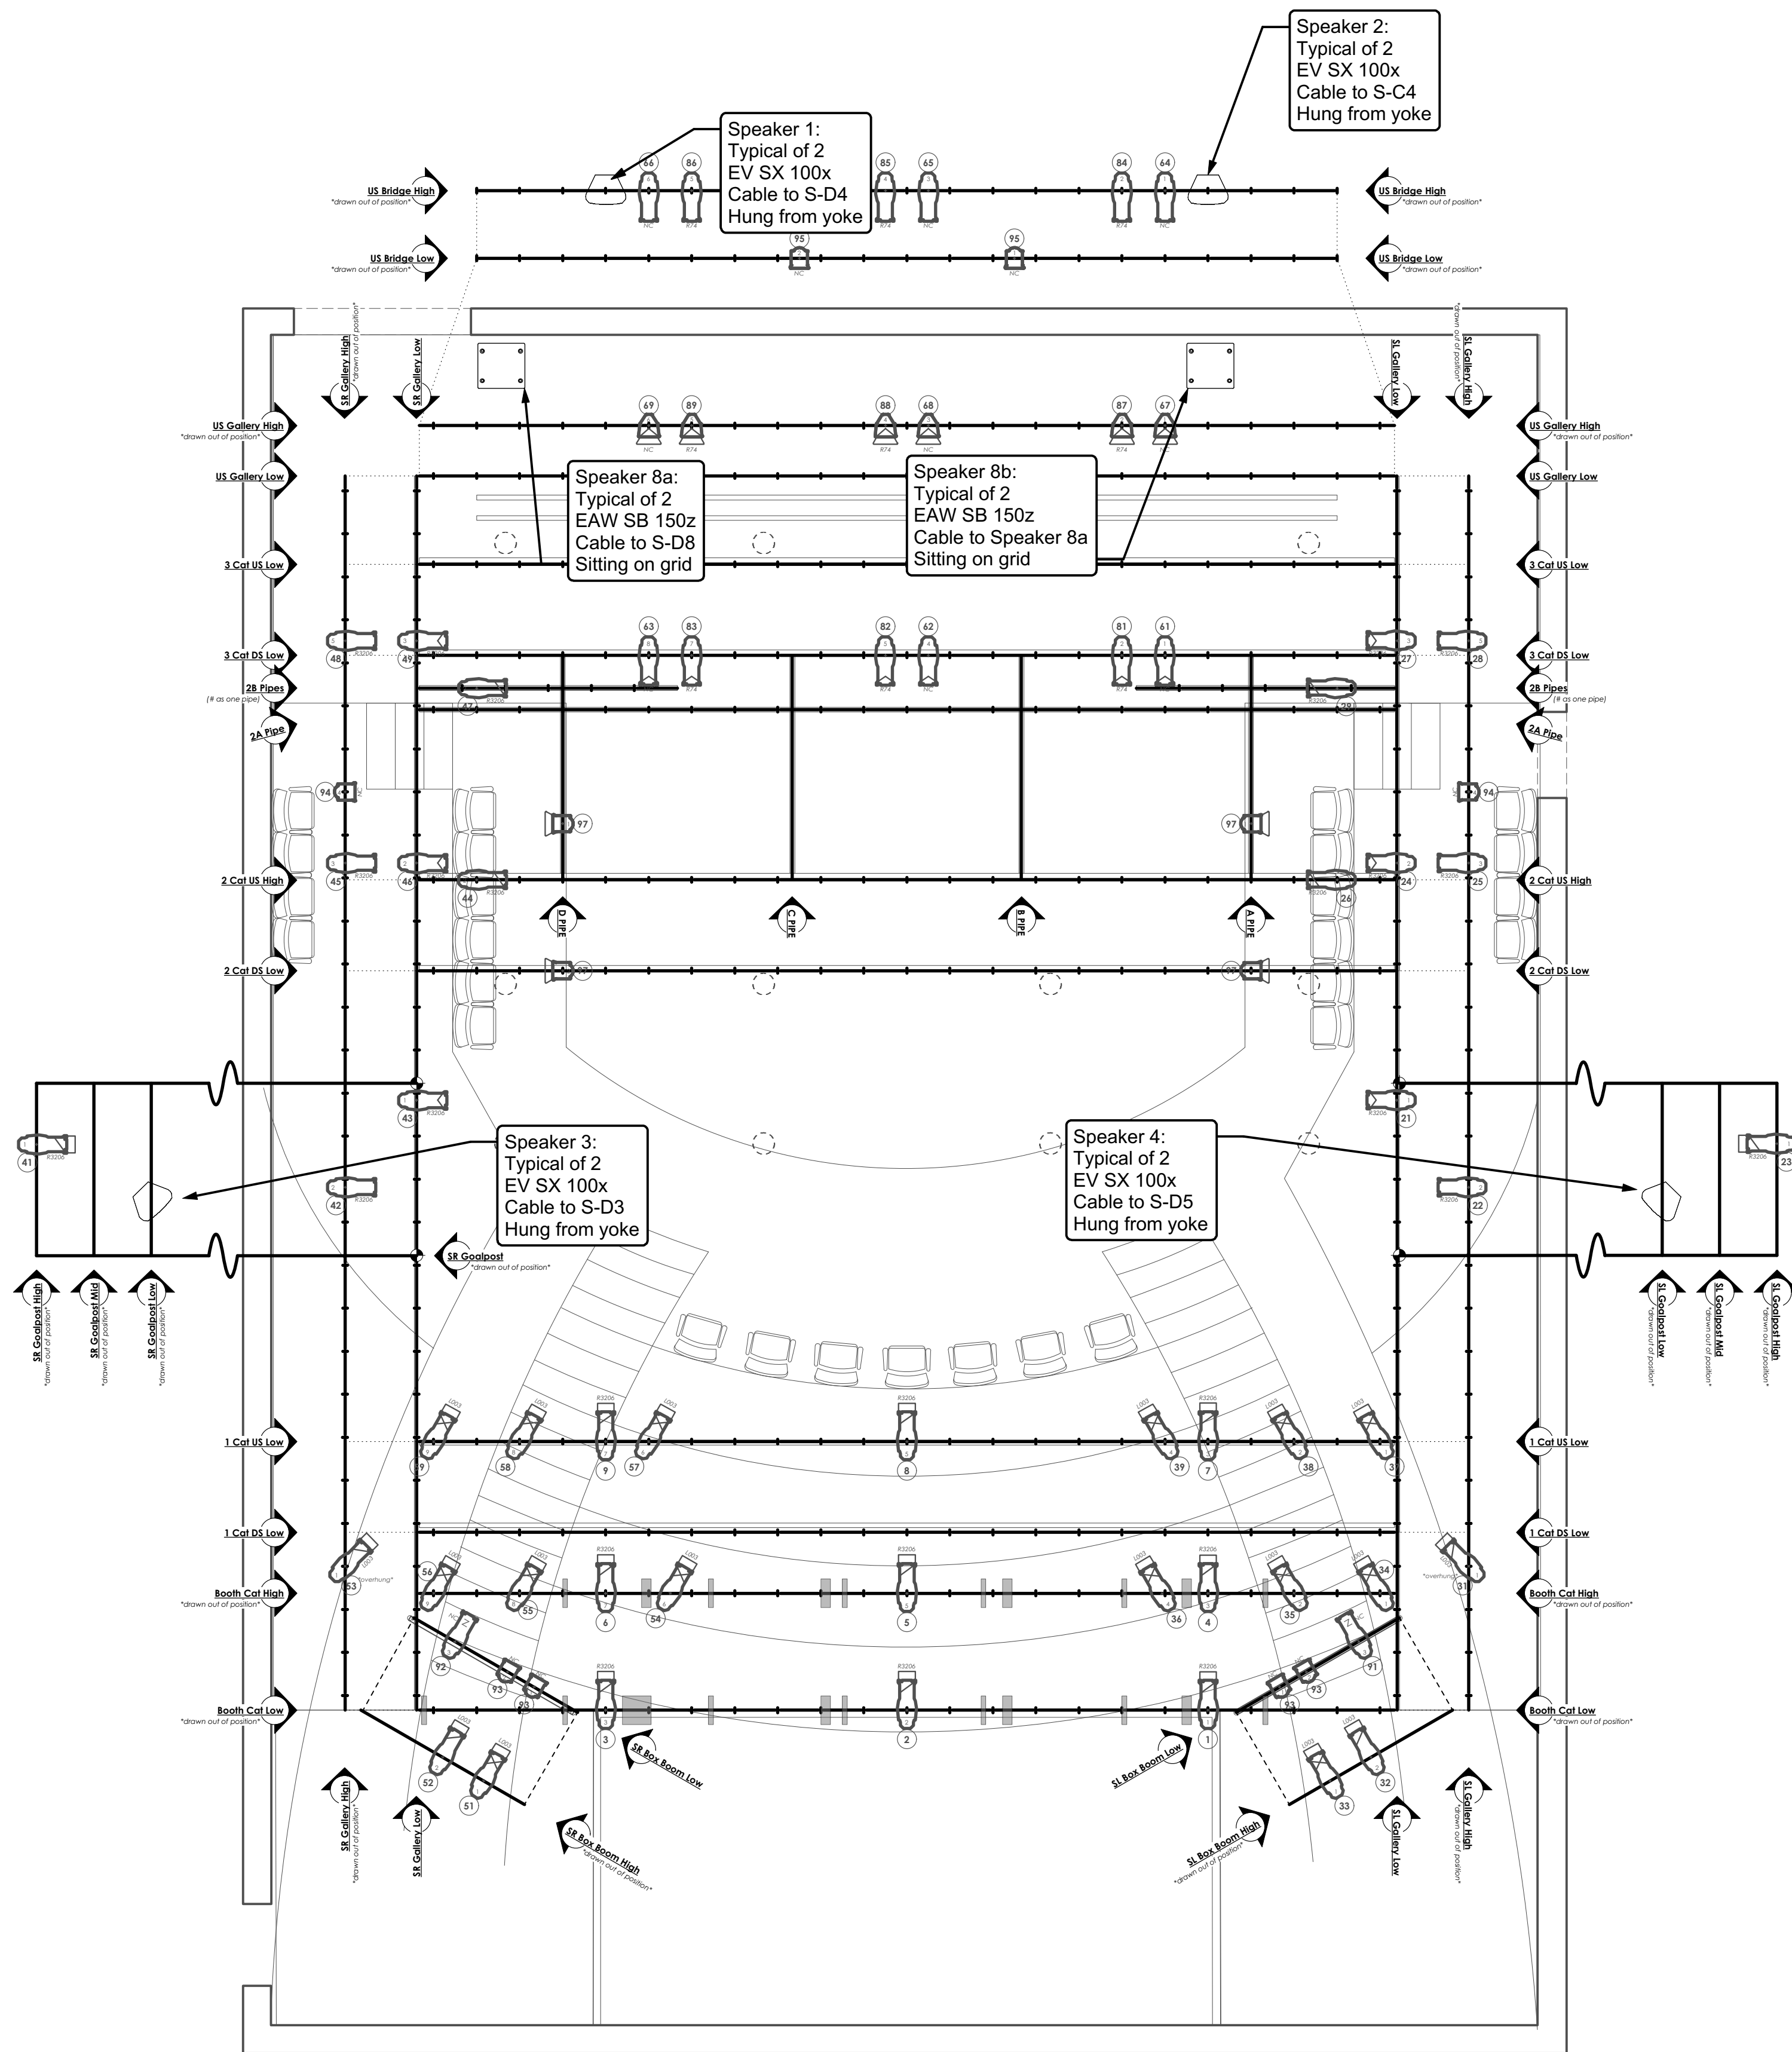

1 Speaker Plot Plan Scale: 1/4" = 1'-0"

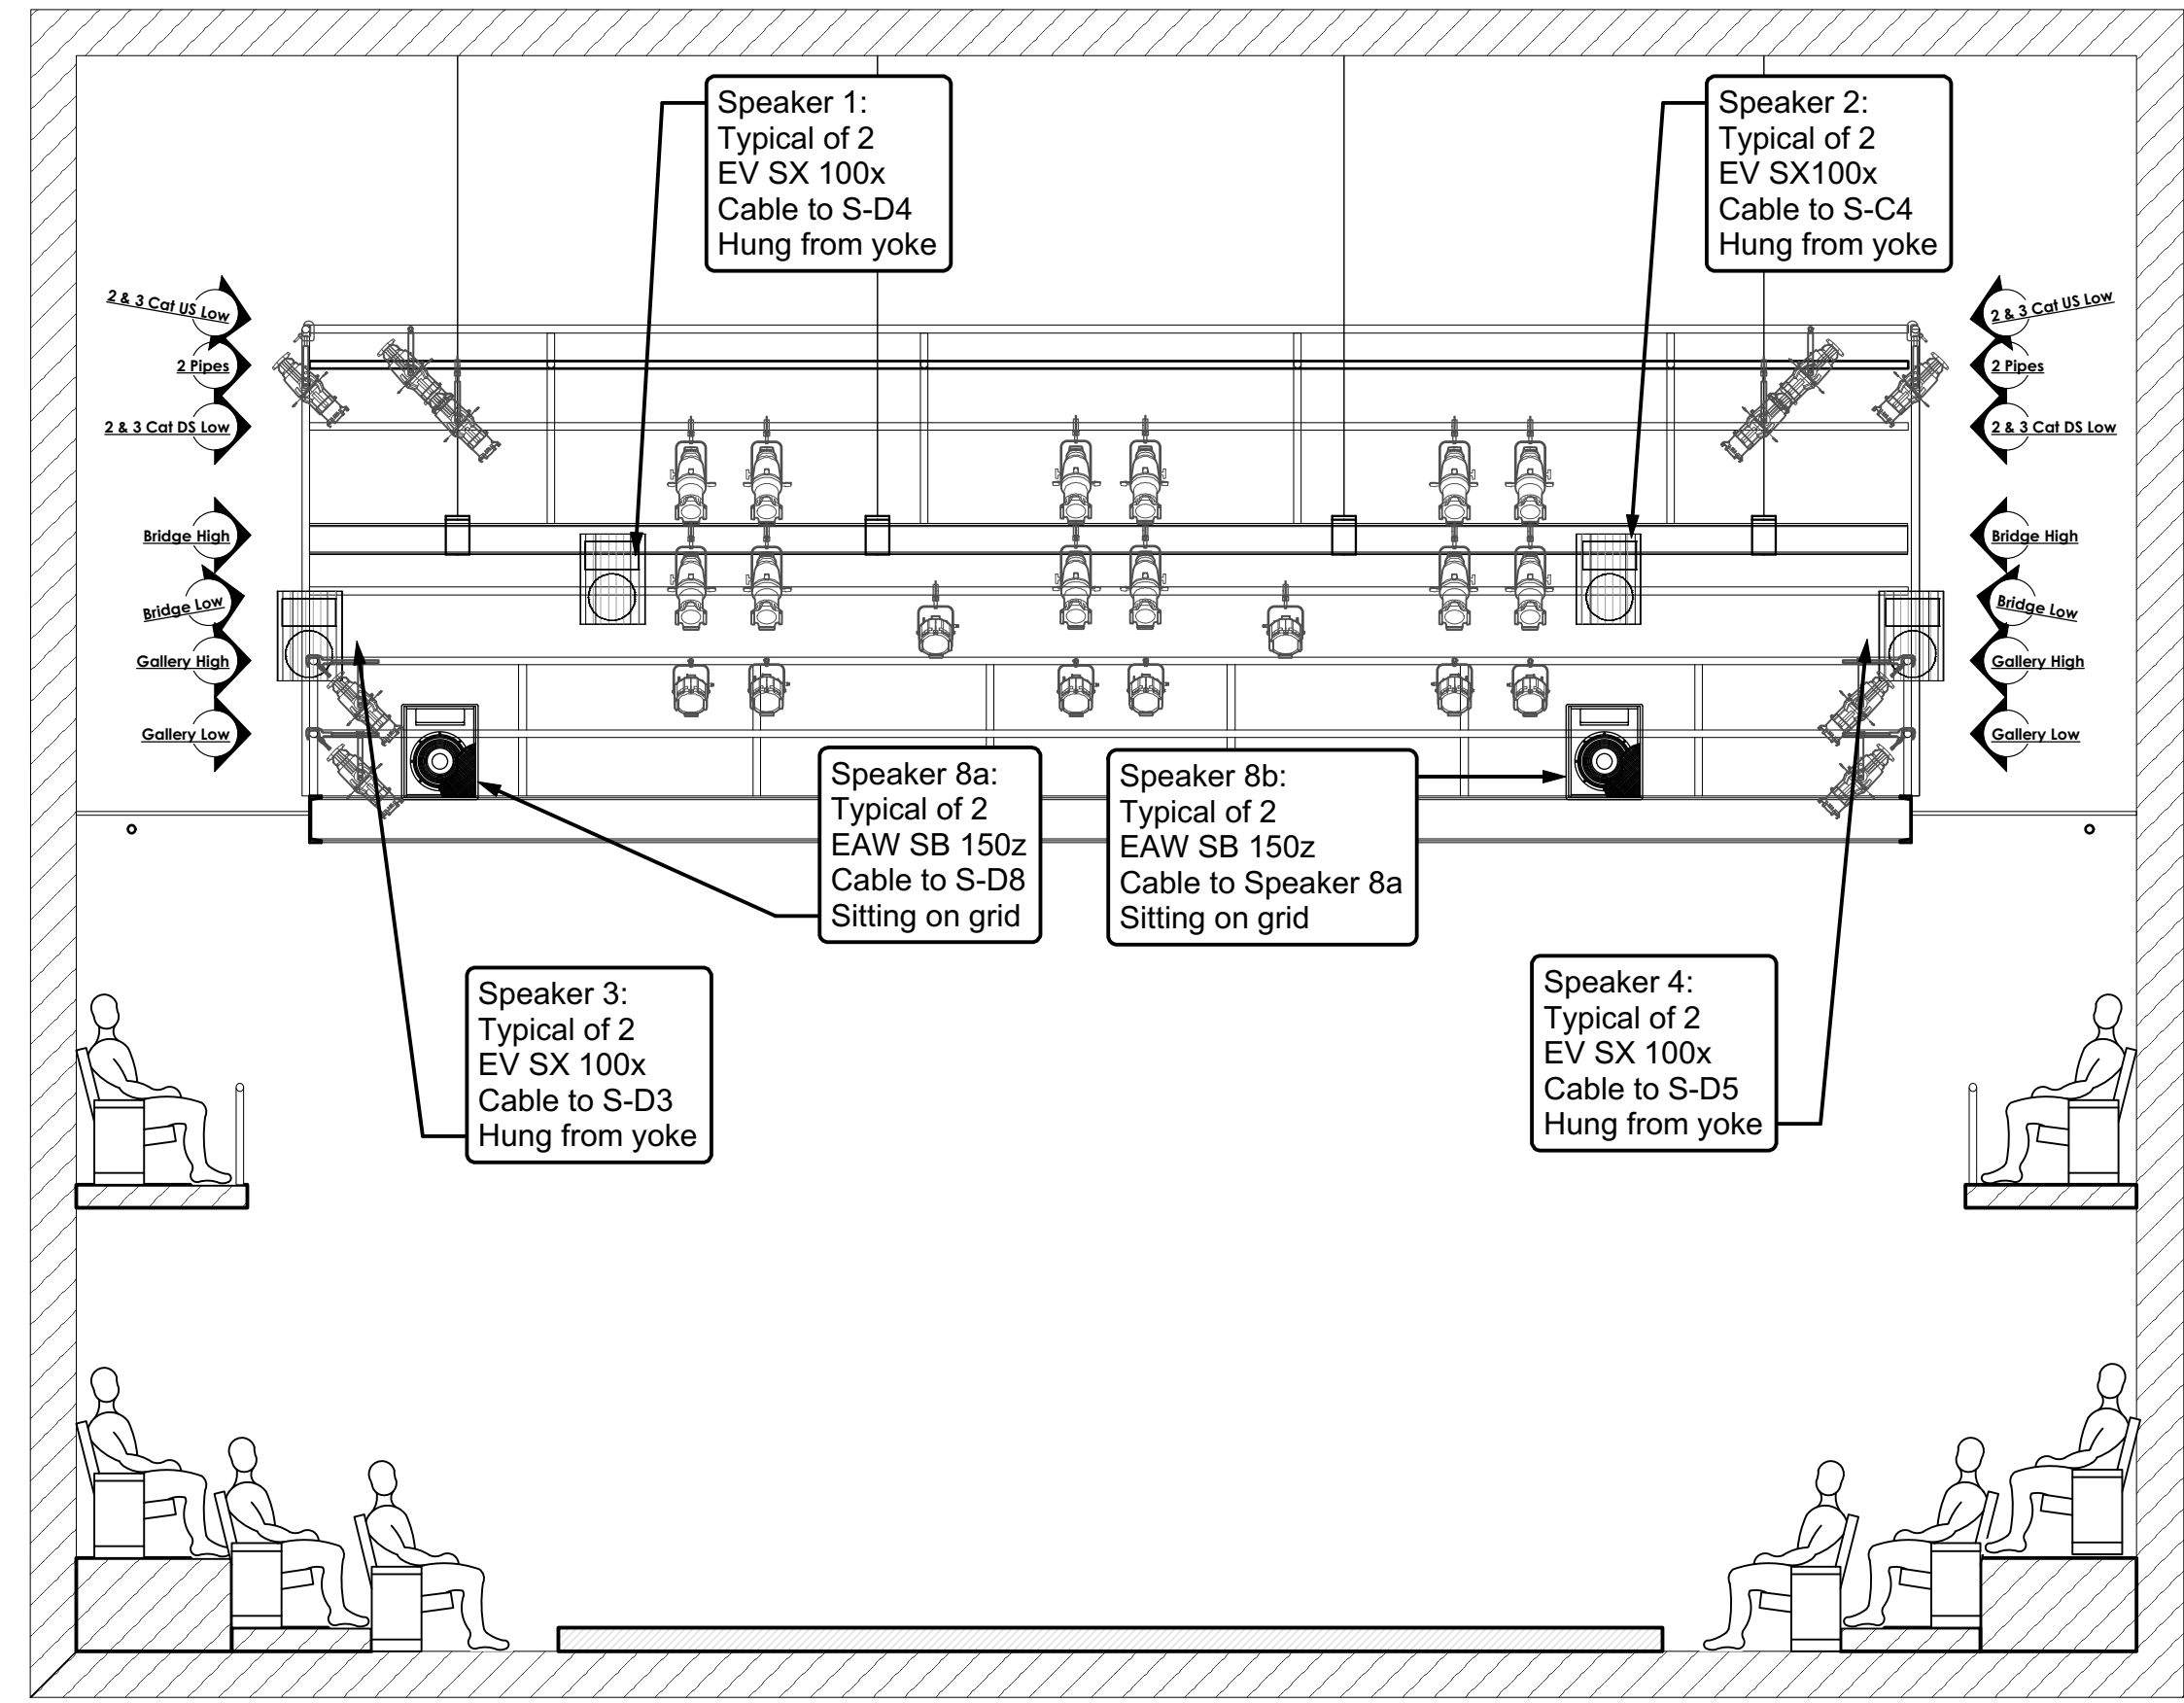

2 Speaker Plot Section Scale: 1/4" = 1'-0"

Notes:

- Speakers 5 & 6 to be added as needed on a per-production basis
- The Rep system has no Speaker 7

 Daniel Perelstein Sound Design 1222 Ellsworth St Philadelphia, PA 19147 267.603.1416 DPerelstein@gmail.com	Show Name WAC Dep't Theatre & Dance		Scale 1/4"
	Director	Date 09/16/2016	
	Drawing Name Audio Rep Plot		Theater Tawes Theatre

NB: This drawing to scale when printed on US Arch D Paper!